




FRAME ELEVATION

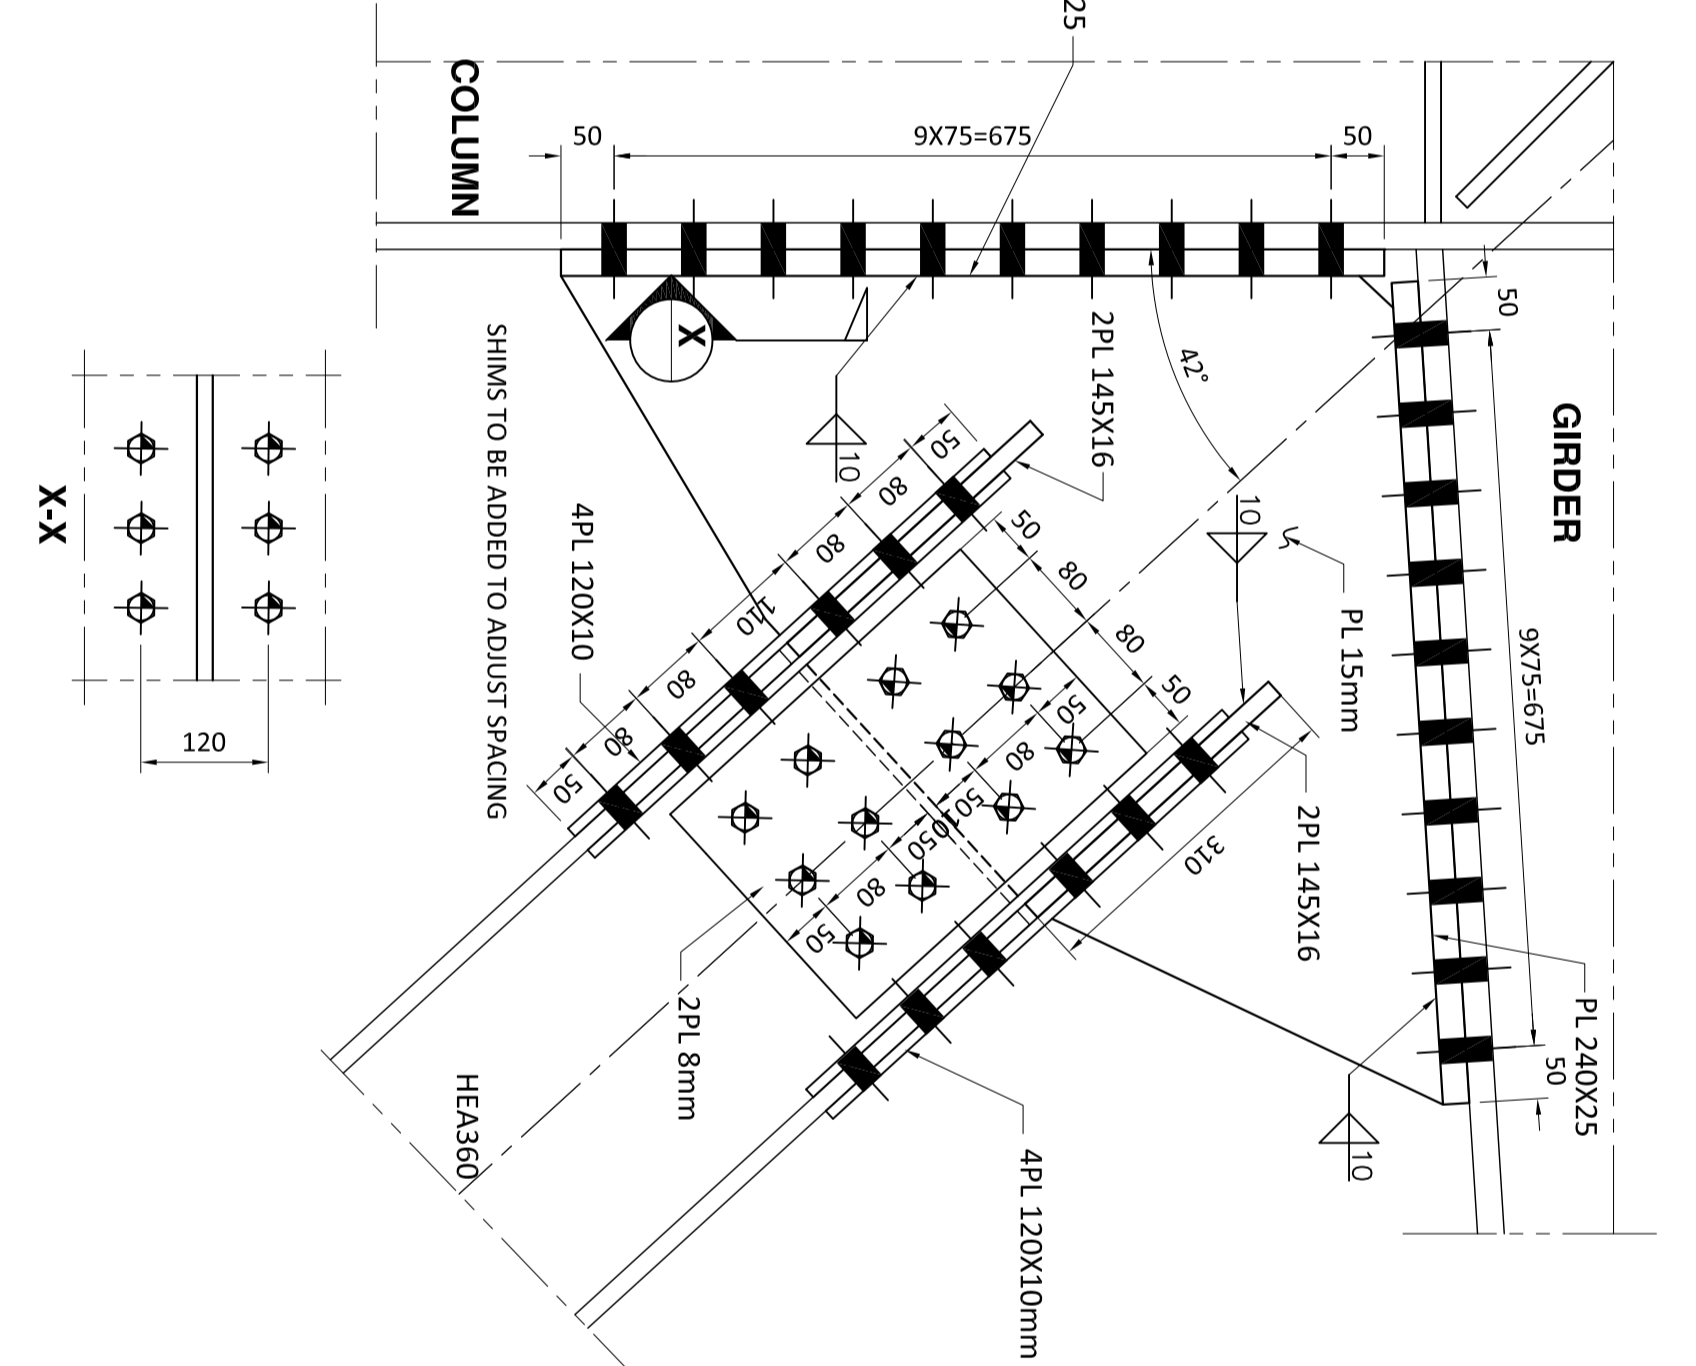


DETAIL: A

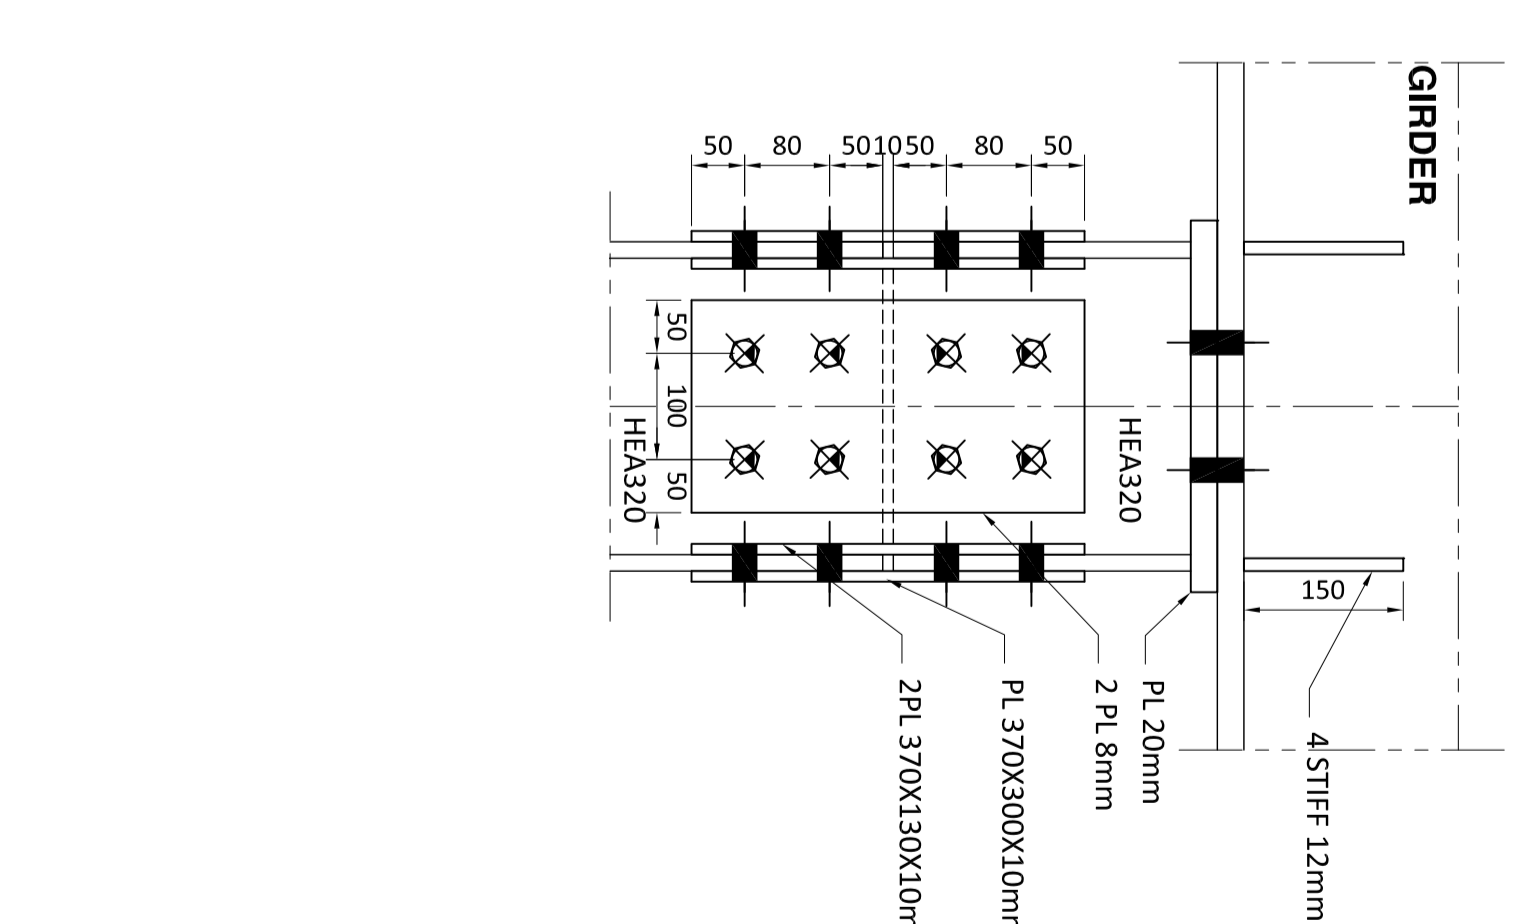


DETAIL: B

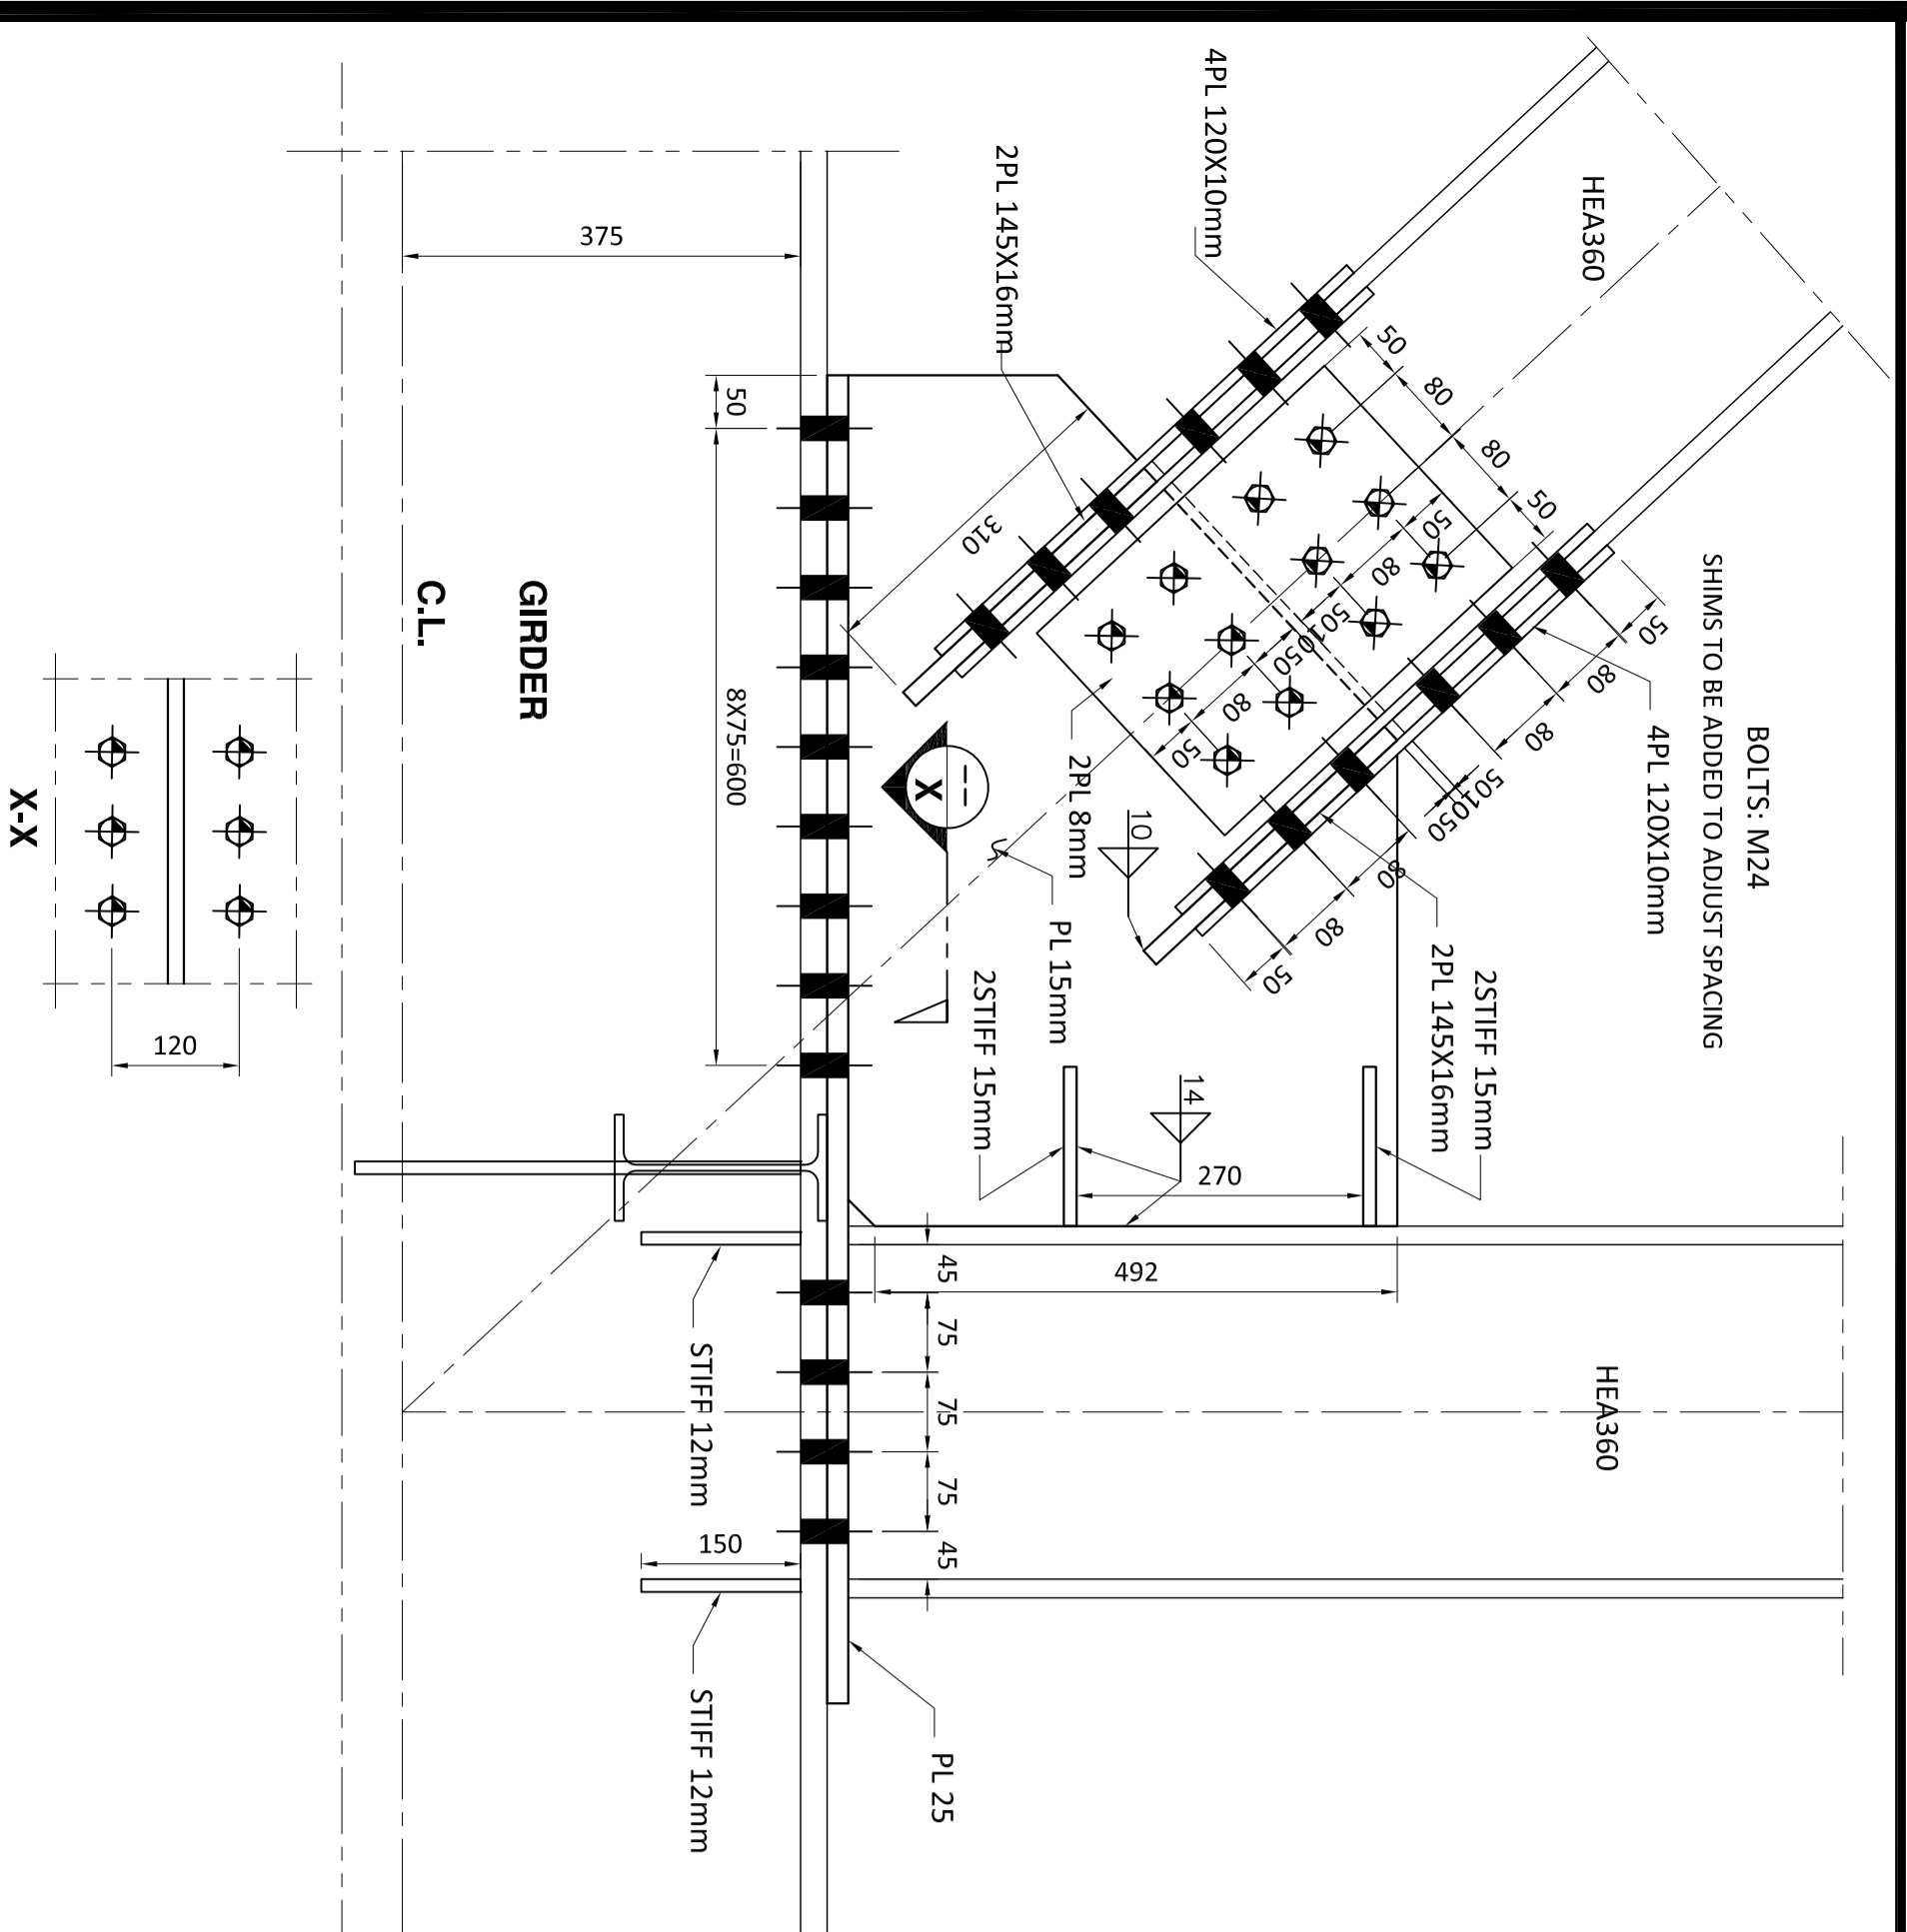

DETAIL: C

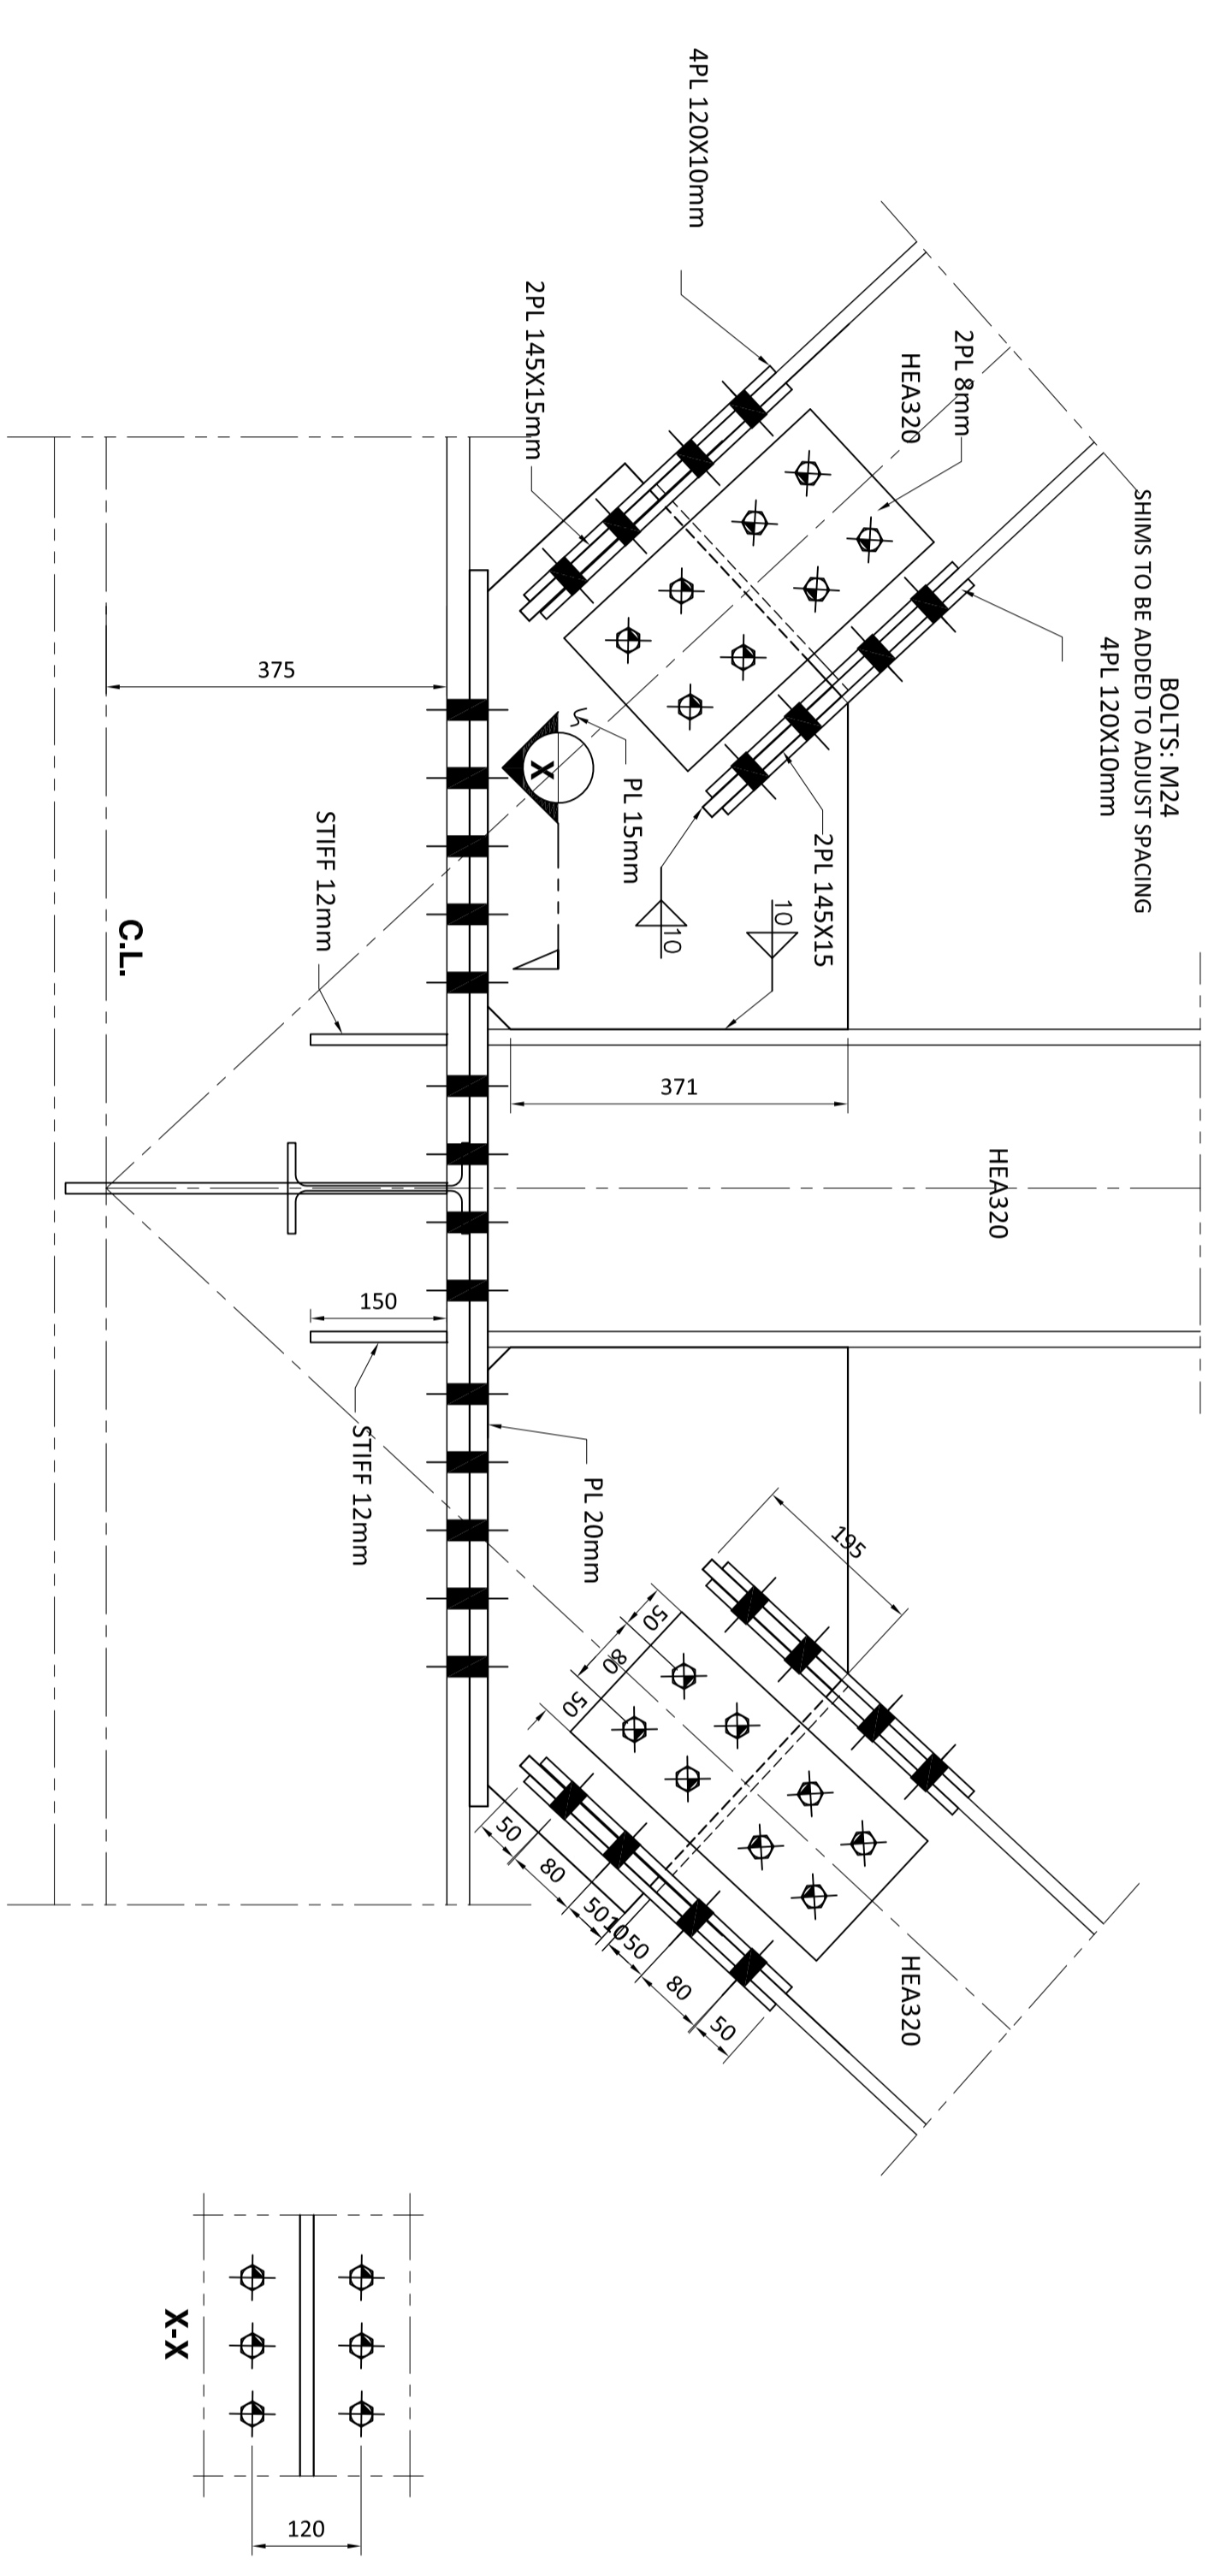

DETAIL: D

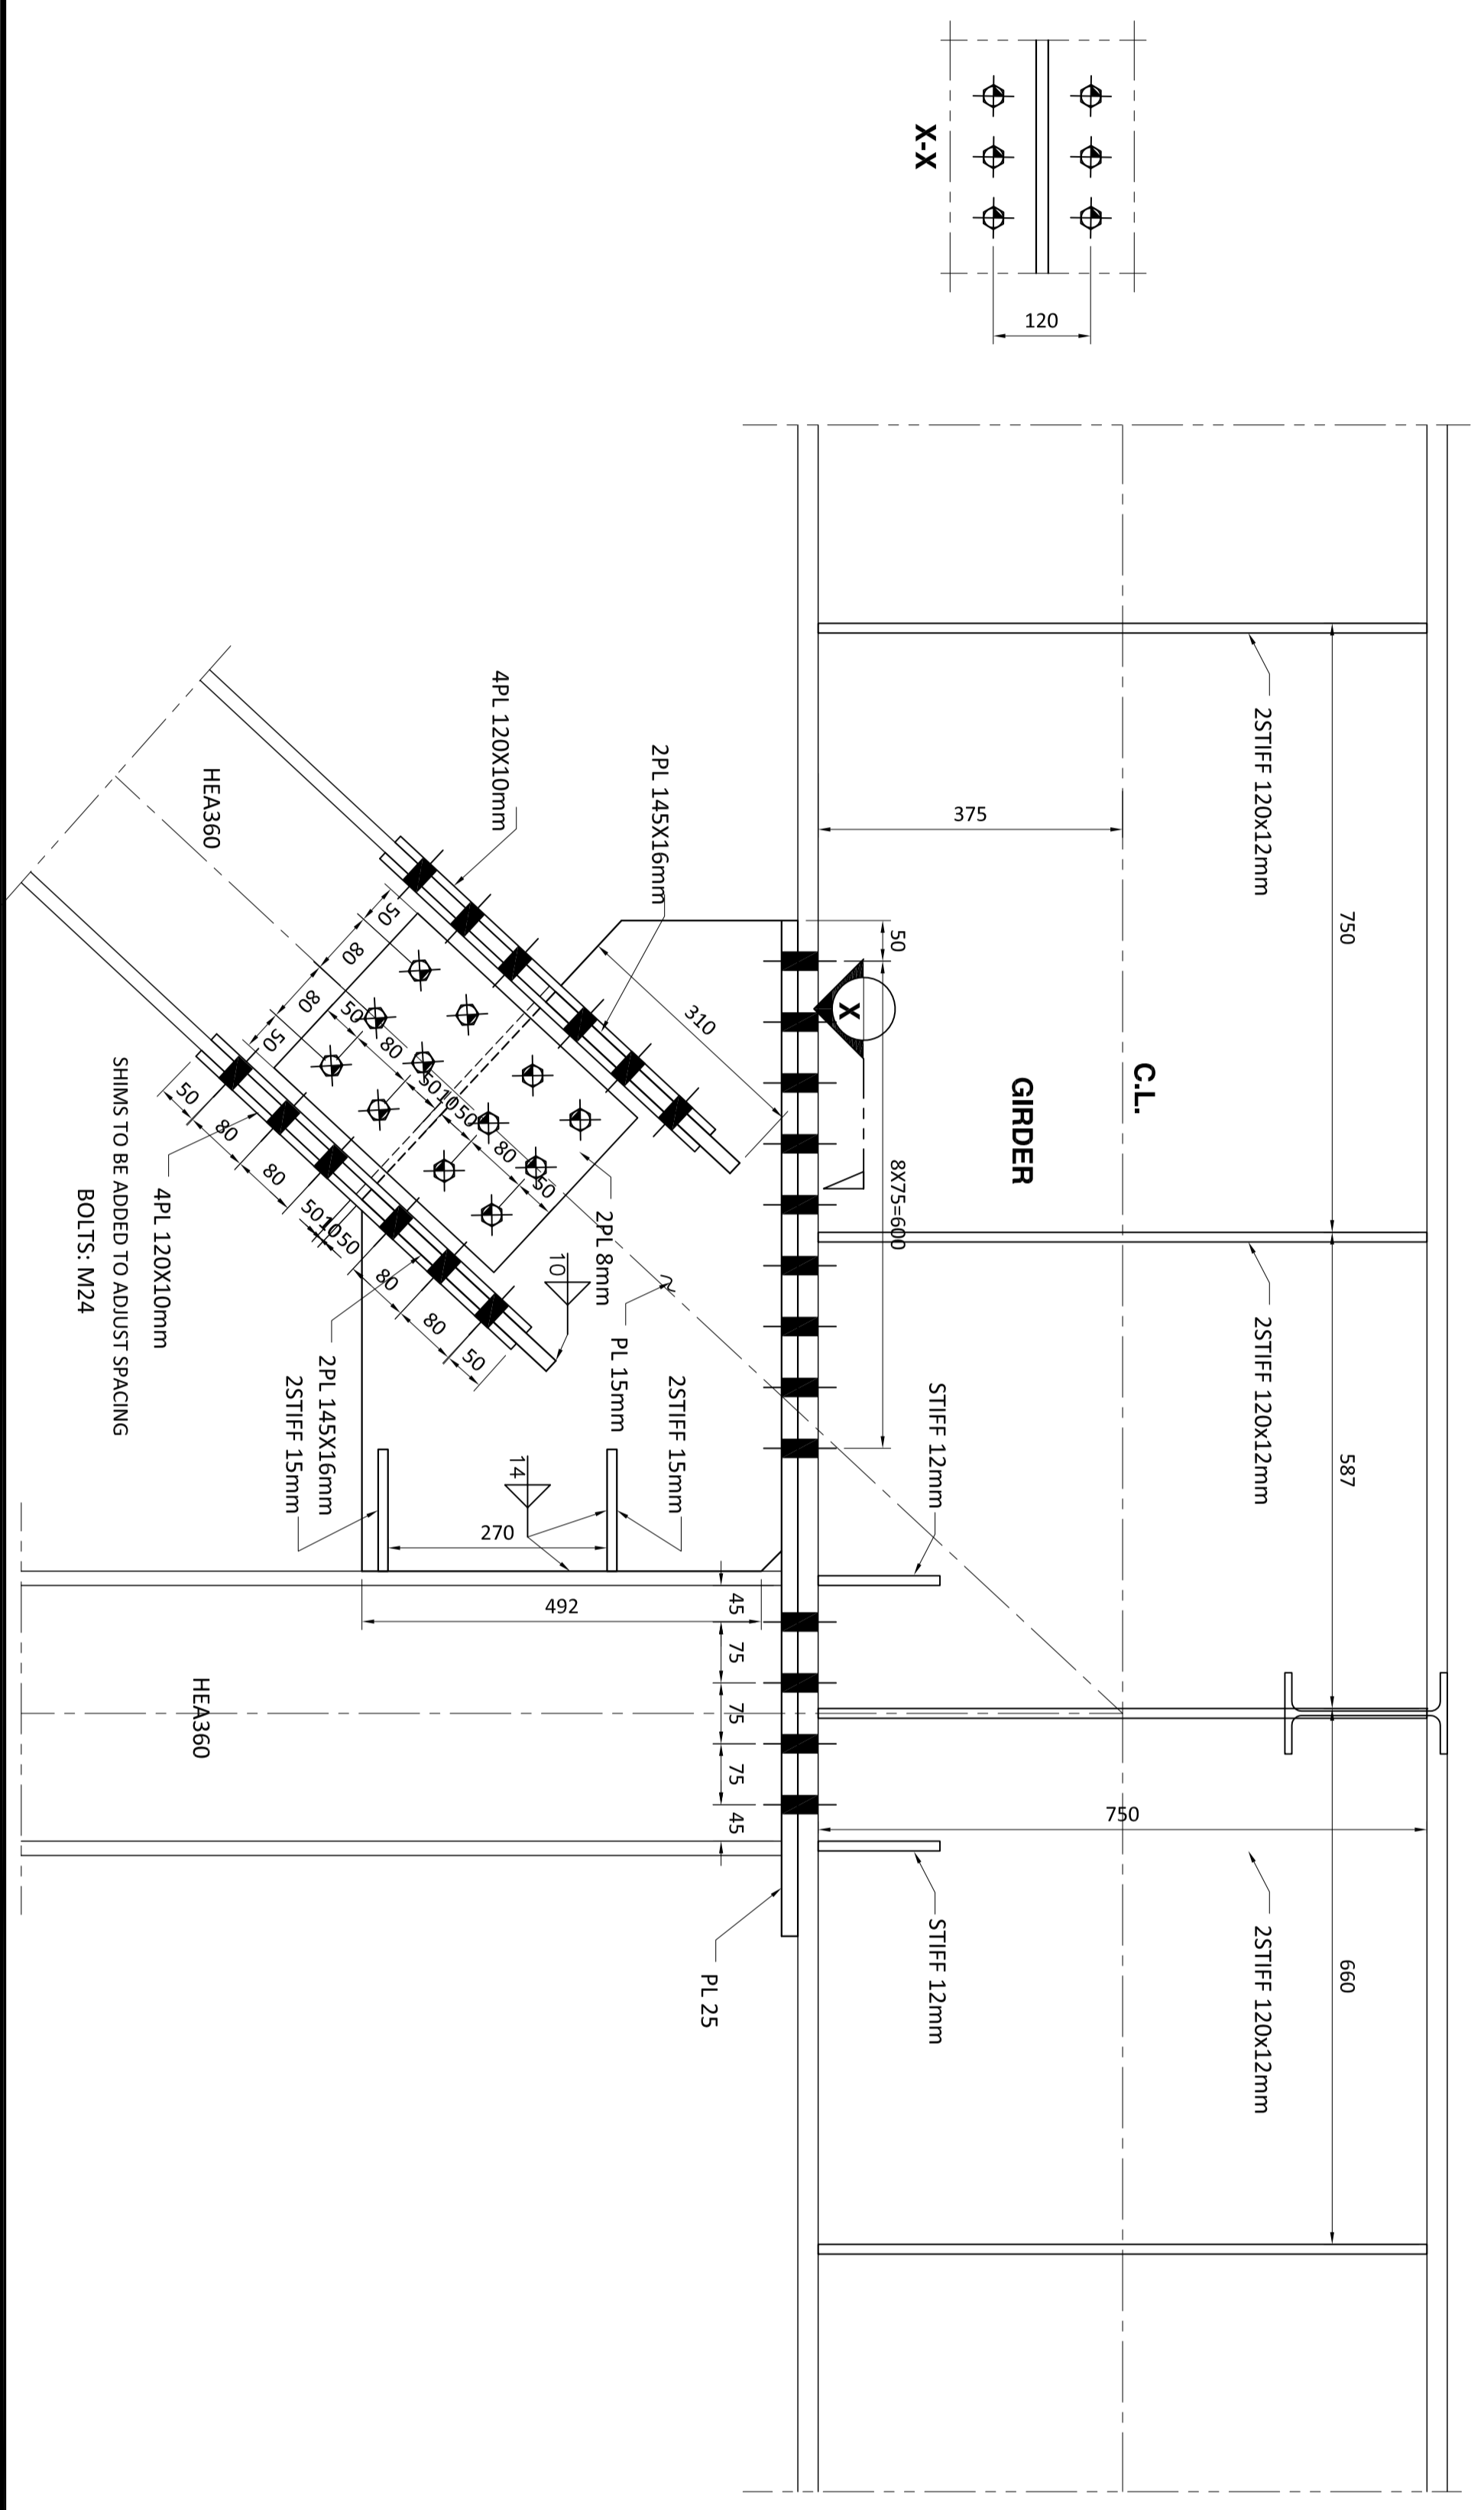

DETAIL: E

NOT USED

NOT USED

NOT USED